


DO NOT SCALE

Millimetres

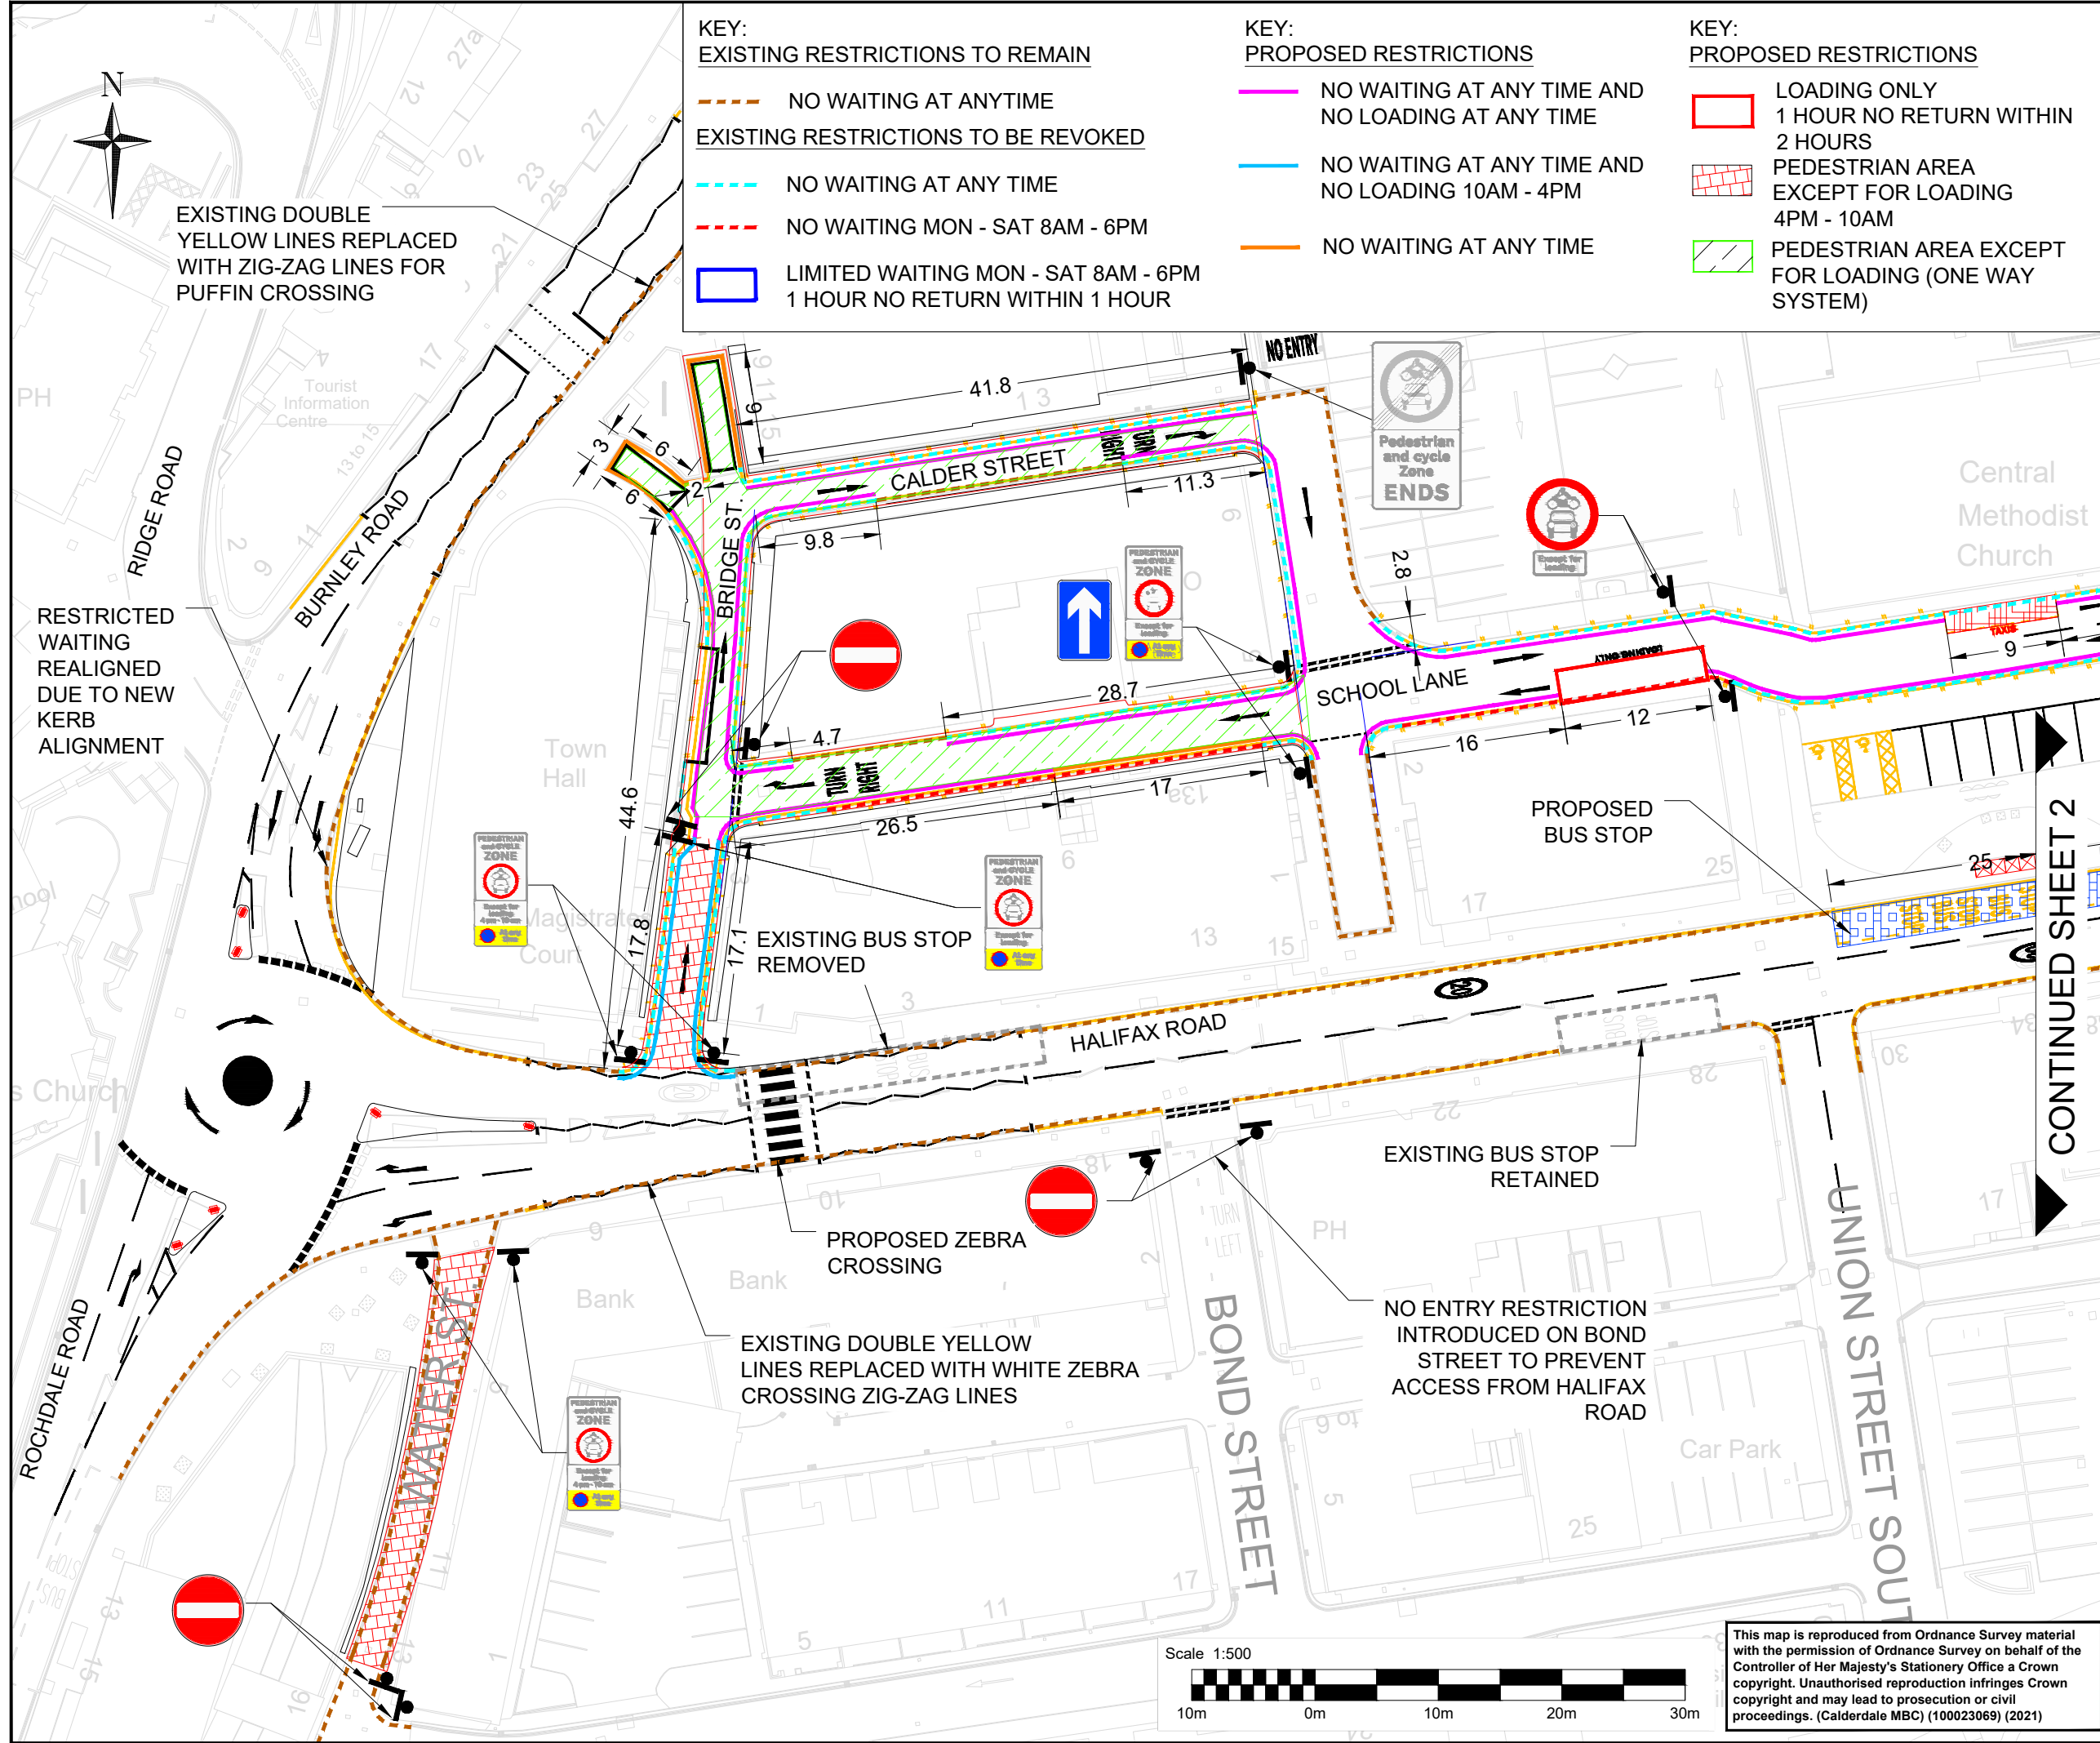


- KEY:**
EXISTING RESTRICTIONS TO REMAIN
 - - - NO WAITING AT ANYTIME
 - - - NO WAITING MON - SAT 8AM - 6PM
 [Blue Box] LIMITED WAITING MON - SAT 8AM - 6PM
 1 HOUR NO RETURN WITHIN 1 HOUR
- EXISTING RESTRICTIONS TO BE REVOKED**
 - - - NO WAITING AT ANY TIME

- KEY:**
PROPOSED RESTRICTIONS
 [Pink Line] NO WAITING AT ANY TIME AND NO LOADING AT ANY TIME
 [Blue Line] NO WAITING AT ANY TIME AND NO LOADING 10AM - 4PM
 [Orange Line] NO WAITING AT ANY TIME

- KEY:**
PROPOSED RESTRICTIONS
 [Red Box] LOADING ONLY
 1 HOUR NO RETURN WITHIN 2 HOURS
 [Red Hatched Box] PEDESTRIAN AREA EXCEPT FOR LOADING 4PM - 10AM
 [Green Hatched Box] PEDESTRIAN AREA EXCEPT FOR LOADING (ONE WAY SYSTEM)

NOTES:
 1. ALL DIMENSIONS ARE IN METRES UNLESS OTHERWISE

KEY:
 [Arrow] DIRECTION OF TRAFFIC

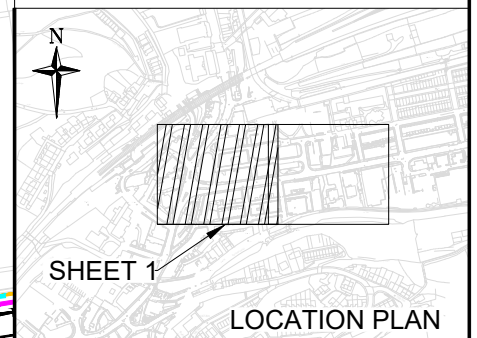

SAFETY, HEALTH AND ENVIRONMENTAL INFORMATION
 In addition to the hazards/risks normally associated with the types of work detailed on this drawing, note the following significant residual risks (Reference shall also be made to the design hazard log).

Construction	NONE
Maintenance / Cleaning	NONE
Use	NONE
Decommissioning / Demolition	NONE

Status	Revision	Drawn	Checked	Reviewed	Authorised	Issue Date
Description: TRO ORDER						
A1	CO1	JL	LT	SR	RM	23/03/21
Description: FOR ISSUE						
A1	CO2	AF	SR	SR	RM	13/04/21
Description: ISSUED FOR APPROVAL						
A1	CO3	GS	PW	SR	RM	24/08/21
Description: FOR INFORMATION						
A1	CO4	AF	PW	SR	RM	19/11/21
Drawing Suitability						Status
APPROVED - PUBLISHED						A1

SNC-LAVALIN
ATKINS
 Woodcote Grove
 Ashley Road
 Epsom
 Surrey
 KT18 5BW
 Tel: +44 (0)1372 726140
 Fax: +44 (0)1372 740055
 Copyright © SNC Lavalin (2020) www.atkinsglobal.com

Calderdale Council
West Yorkshire Combined Authority

Client
 CALDERDALE MBC - CIP

Drawing Title
 A646 TODMORDEN CENTRAL TRO PROPOSALS
 SHEET 1 OF 2

Drawing Number	Project	Originator	Volume
CMBCCIP	A646TOD	ATK	LTR
Location	Original Size	Scale	Project Ref. No.
	A3	1:500	5186038
Sheet	1 of 2	Rev	C04

This map is reproduced from Ordnance Survey material with the permission of Ordnance Survey on behalf of the Controller of Her Majesty's Stationery Office a Crown copyright. Unauthorised reproduction infringes Crown copyright and may lead to prosecution or civil proceedings. (Calderdale MBC) (100023069) (2021)

