
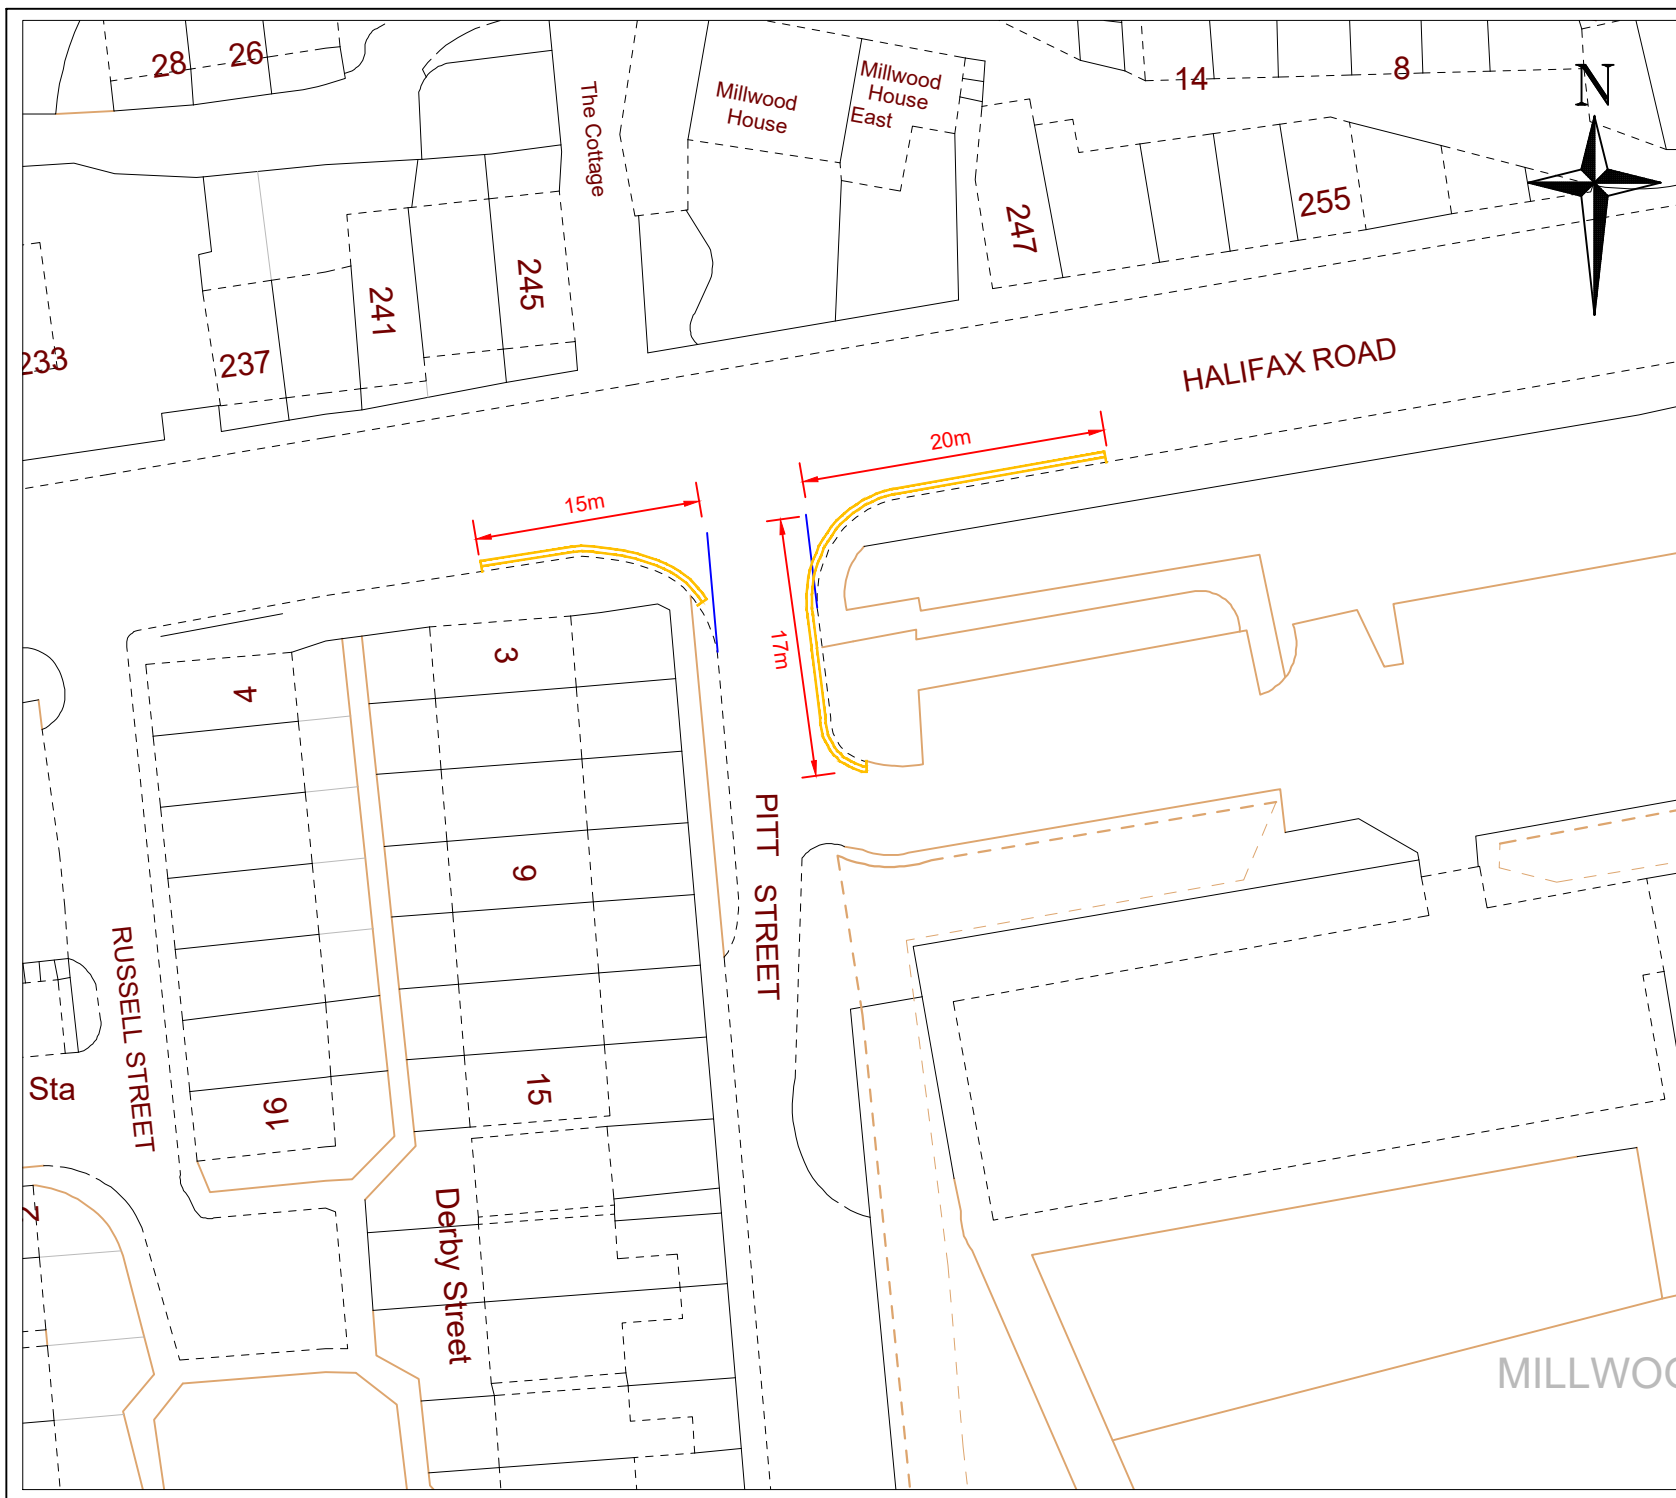



This map is reproduced from Ordnance Survey material with the permission of Ordnance Survey on behalf of the Controller of Her Majesty's Stationary Office © Crown copyright. Unauthorised reproduction infringes Crown copyright and may lead to prosecution or civil proceedings. (Calderdale MBC) (100023069) (2019)

### KEY

 Proposed No Waiting at any time restrictions (Double yellow lines)



REV.	DATE	REVISION DETAILS	DRN.	CHD.	APPRD.
PROJECT TITLE CIP - TRO's Pitt Street, Todmorden					
DRAWING TITLE Proposed Waiting Restrictions					
 CALDERDALE Council			STEVEN LEE Assistant Director Strategic Infrastructure Town Hall Halifax HX1 1JJ		
OFFICE PROJECT NUMBER M851A C			DRAWING STATUS CONSULTATION		
DESCRIPTION	DRG. SIZE	DRWNR	CHECKED	APPROVED	DATE
	A4	TZ			Dec 21
SCALE 1:500		DRAWING NUMBER 72/1259/01		REVISION	