



©
 DO NOT SCALE. Use Revised Dimensions only. Contractor to check all dimensions before commencement of works. This drawing is for information only. This drawing is not to be used for construction purposes.
 This drawing must not be used for the purpose of any other project.

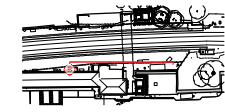

LOCATION PLAN 1:1000

KEY:
 - - - Conduit Route (Refer to M&E Package for Details)
 Proposed New Works

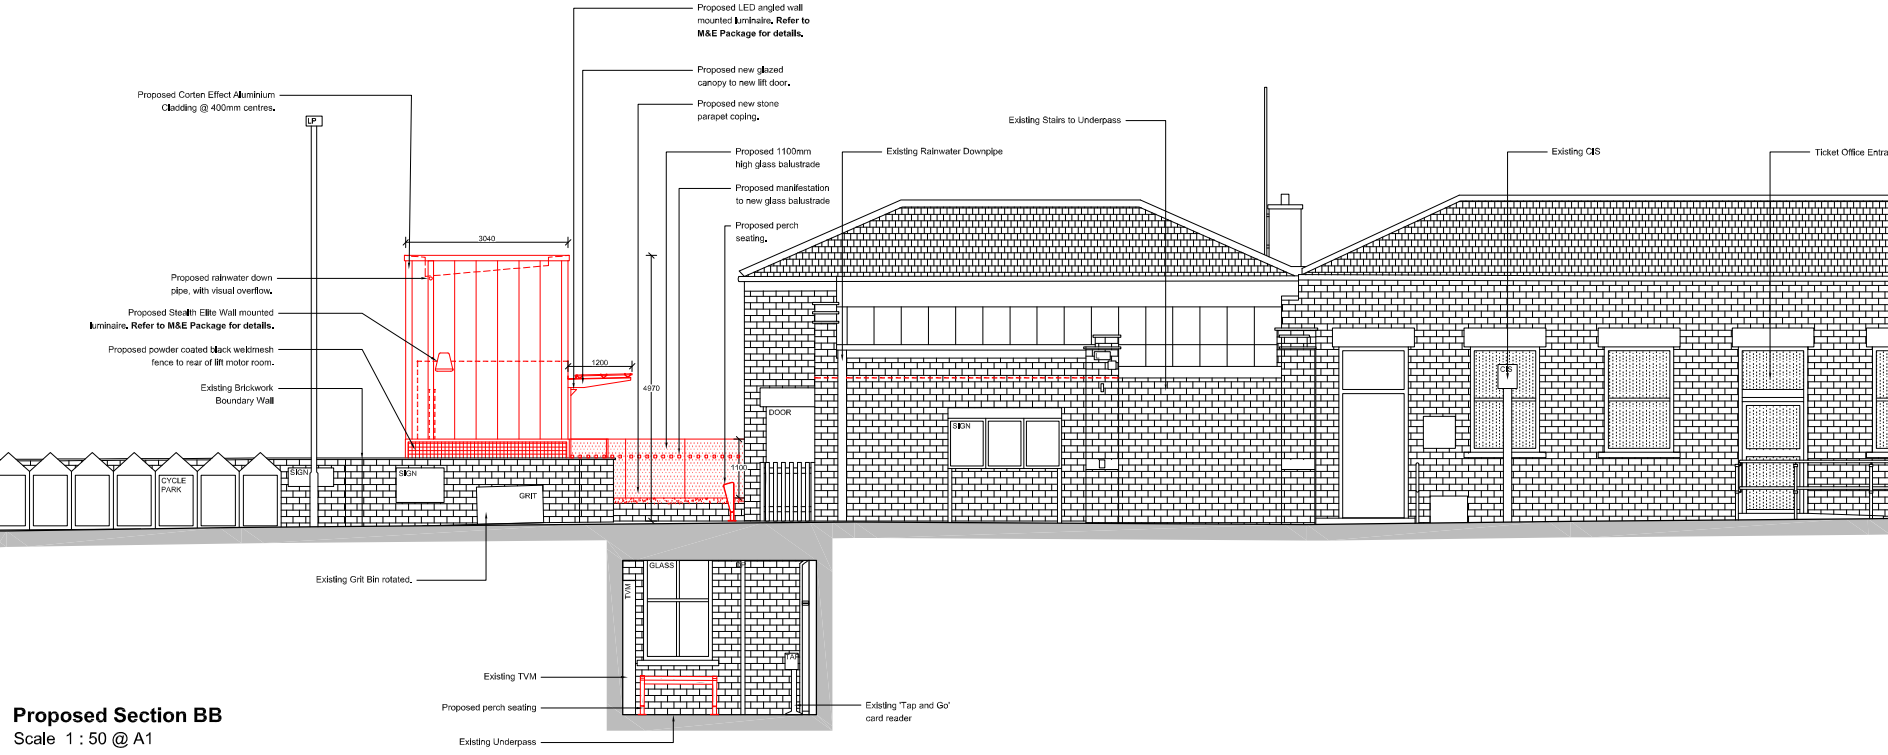

Proposed Section BB
 Scale 1 : 50 @ A1

no.	date	by	revision details	Ckd	Aut
D	28/07/21	TP	FOR FORM 004 APPROVAL	AF	AF
C	09/07/21	TP	FOR FORM 004 APPROVAL	AF	AF
B	09/06/21	TP	FOR FORM 004 APPROVAL	AF	AF
A	14/05/21	TP	FOR INFORMATION	AF	AF
/	20/04/21	TP	FOR INFORMATION	AF	AF

STRALIA architects
 Studio 103
 The Courtyard Royal Mills
 Arcoast Manchester, M14 5BA
 Tel: 0161 236 5866
 Fax: 0161 236 8304
 E: office@stralia.co.uk



client: **NORTHERN**

NETWORK RAIL TECHNICAL APPROVAL
 AUTHORISED FOR ISSUE:
 DESIGNER.....TP.....
 CHECKER.....AF.....
 AUTHORISER (CRE).....AF.....
 DATE.....09/08/21.....

APPROVED FOR FORM 004
 CEM.....KH.....
 DATE.....09/07/21.....

project: ELR: MVN2, MILEAGE: 19m 13ch, OS Ref: SD935241
 TODMORDEN TRAIN STATION
 AFA WORKS

drawing status: **FOR FORM 004 APPROVAL**

drawing title: **PROPOSED SECTION BB**

drawn by	date	checked by	date
TP	28/07/21	AF	28/07/21
CRE Approved by	date	CRE Reviewed by	date
AF	28/07/21	KH	09/07/21
Network Rail dwg no.	revision no.	sheet no.	
	D	1 of 1	

consultant dwg no. 2923-AR-105 scale 1 : 50 sheet size A1