



DO NOT SCALE. Use listed dimensions in E₁. Contractor to check all dimensions before commencement of work. This drawing is for information. This drawing is not to be used for construction of the works. This drawing is not to be used for the purpose of other drawings.

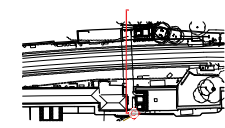


LOCATION PLAN 1:1000

KEY:
 - - - - Conduit Route (Refer to M&E Package for Details)
 Proposed New Works

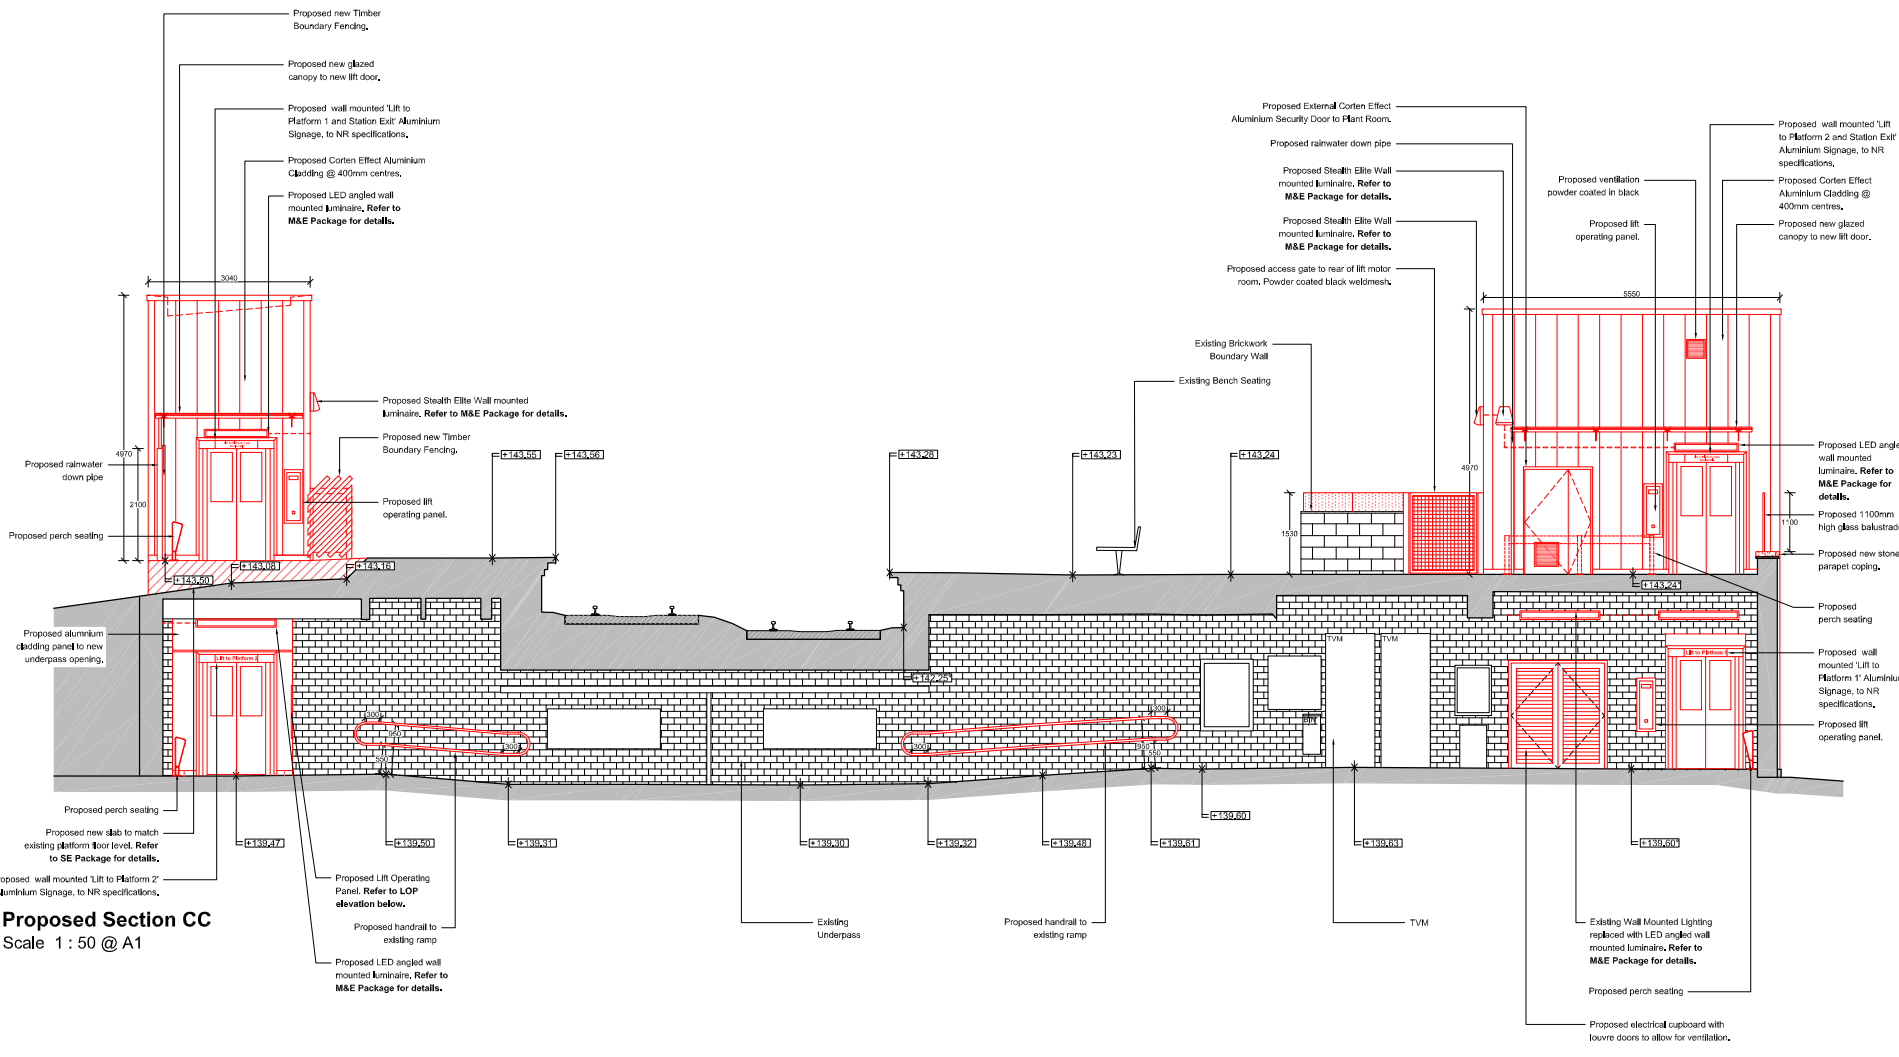

Proposed Section CC
 Scale 1: 50 @ A1

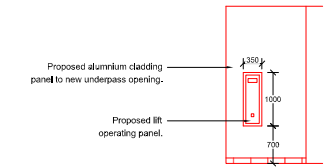

Proposed LOP elevation - Platform 2 Underpass Level
 Scale 1: 50 @ A1

no.	date	by	revision details	AF	AE
D	28/07/21	TP	FOR FORM 004 APPROVAL	AF	AF
C	09/07/21	TP	FOR FORM 004 APPROVAL	AF	AF
B	09/06/21	TP	FOR FORM 004 APPROVAL	AF	AF
A	14/05/21	TP	FOR INFORMATION	AF	AF
/	20/04/21	TP	FOR INFORMATION	AF	AF

STRALAA architects
 Studio 103
 The Courtyard Royal Mills
 Anson Road, Northcote, VIC 3070
 Tel: 0181 236 5866
 Fax: 0181 236 5804
 E: office@stralaa.com.au



client: **NORTHERN**

NETWORK RAIL TECHNICAL APPROVAL AUTHORISED FOR ISSUE:
 DESIGNER.....TP.....
 CHECKER.....AE.....
 AUTHORISER (CRE).....AE.....
 DATE.....09/08/21.....

APPROVED FOR FORM 004
 CEM.....KH.....
 DATE.....09/07/21.....

project: ELR: MVN2, MILEAGE: 19m 13ch, OS Ref: SD935241
TODMORDEN TRAIN STATION AFA WORKS

drawing status: **FOR FORM 004 APPROVAL**

drawing title: **PROPOSED SECTION CC**

drawn by	date	checked by	date
TP	28/07/21	AF	28/07/21
CRE Approved by	date	CRE Reviewed by	date
AF	28/07/21	KH	09/07/21
Network Rail dwg no.	revision no.	sheet no.	
	D	1 of 1	

consultant dwg no. 2923-AR-106 scale 1: 50 sheet size A1