
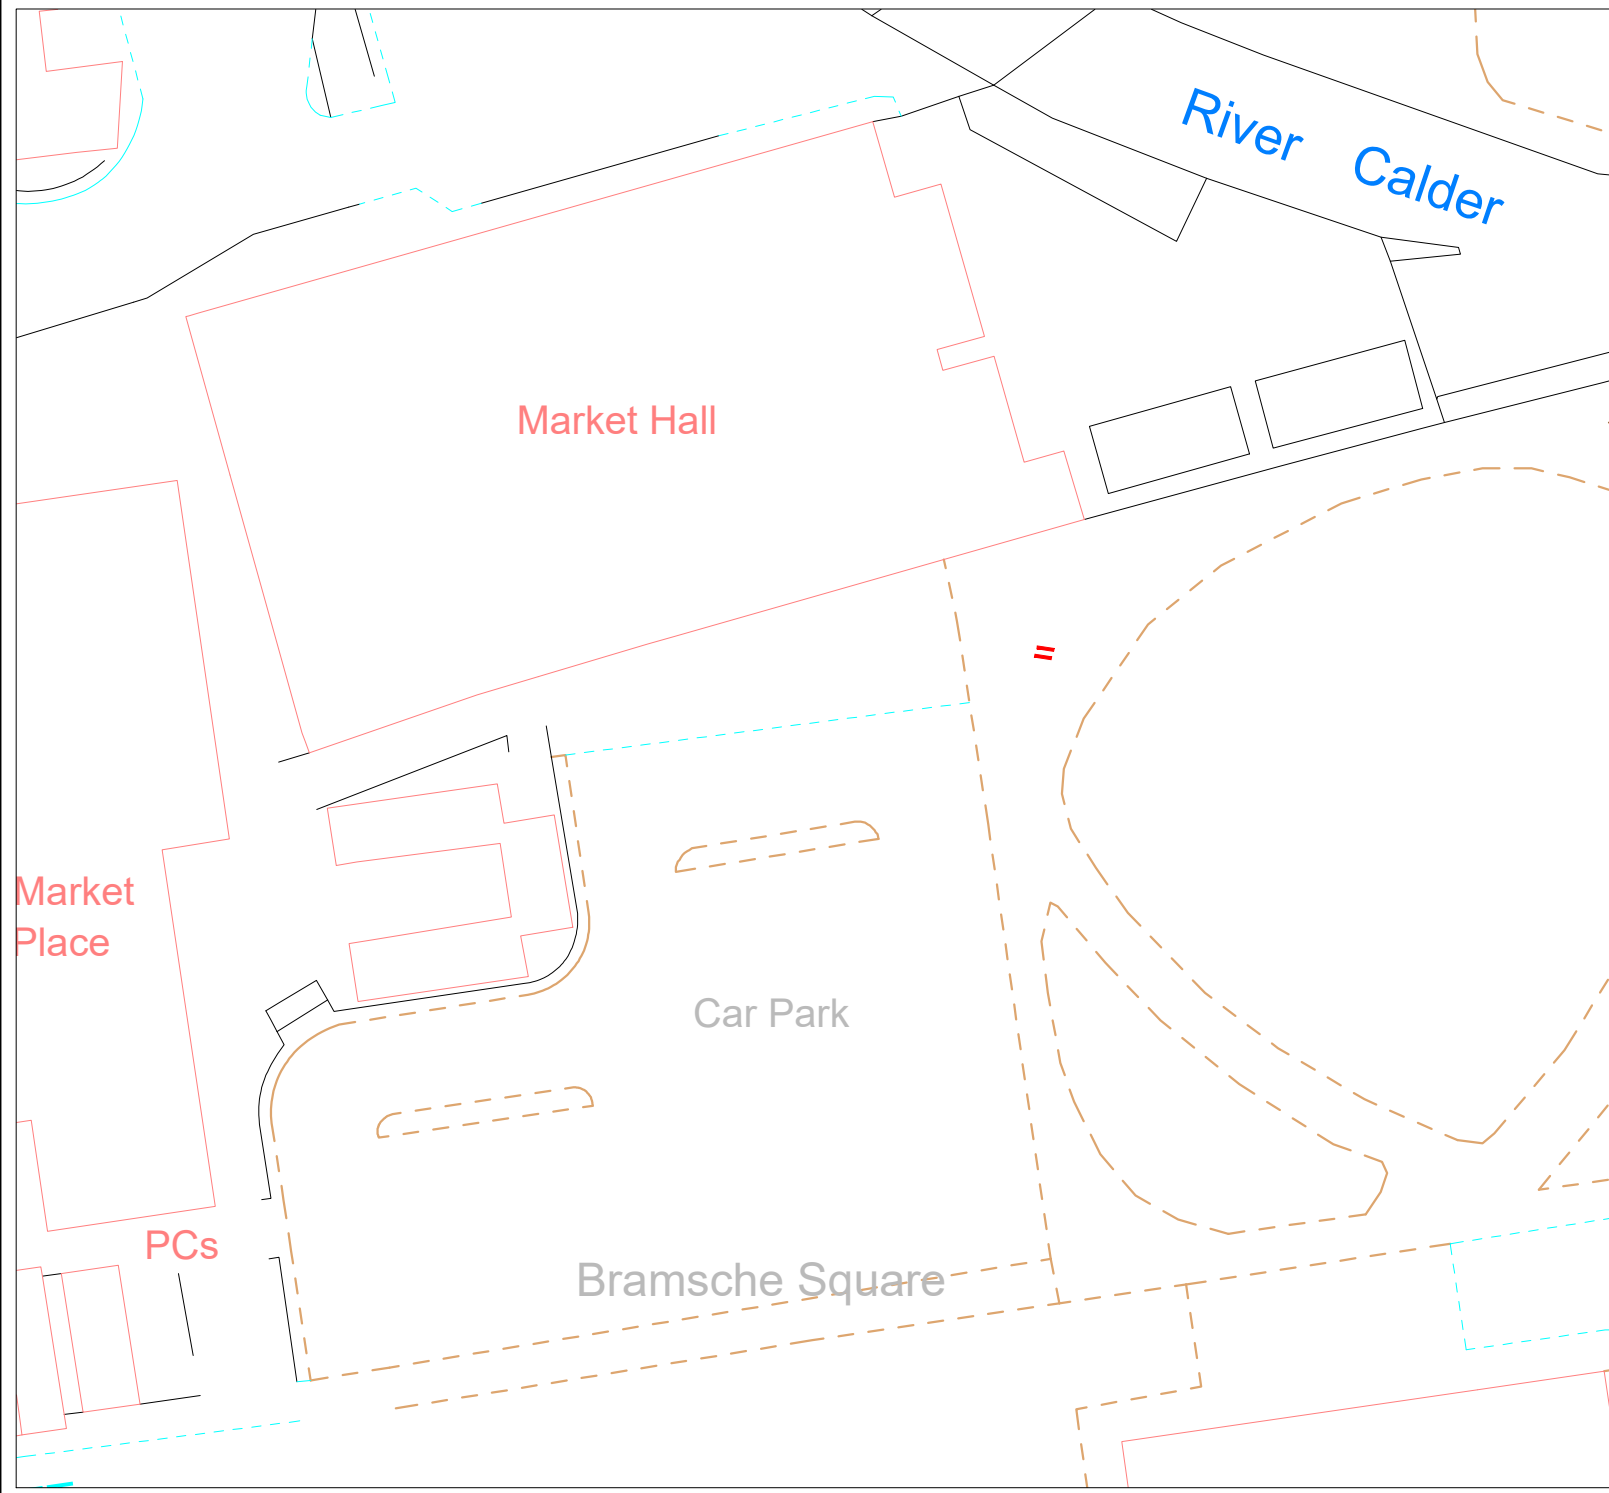


This map is reproduced from Ordnance Survey material with the permission of Ordnance Survey on behalf of the Controller of Her Majesty's Stationery Office © Crown copyright. Unauthorised reproduction infringes Crown copyright and may lead to prosecution or civil proceedings. (Calderdale MBC) (100023069) (2019)

Key:

2 No Proposed Sheffield cycle stands at Bramsche Square

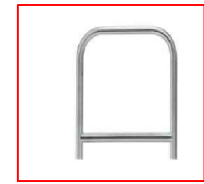

REV.	DATE	REVISION DETAILS	DRN.	CHKD.	APPRD.
PROJECT TITLE					
TODMORDEN PROPOSED CYCLE STANDS					
DRAWING TITLE					
BRAMSCHES SQUARE PROPOSED CYCLE STAND LOCATION					
			Steven Lee HEAD OF STRATEGIC INFRASTRUCTURE WESTGATE HOUSE HALIFAX, HX1 1PS		
OFFICE PROJECT NUMBER			DRAWING STATUS		
DESCRIPTION	DRG. SIZE	DRAWN	CHECKED	APPROVED	DATE
	A4	KR			9.21
SCALE		DRAWING NUMBER		REVISION	
1:200		72/1244/15		01	