



This map is reproduced from Ordnance Survey material with the permission of Ordnance Survey on behalf of the Controller of Her Majesty's Stationery Office © Crown copyright. Unauthorised reproduction infringes Crown copyright and may lead to prosecution or civil proceedings. (Calderdale MBC) (100023069) (2019)

Key:

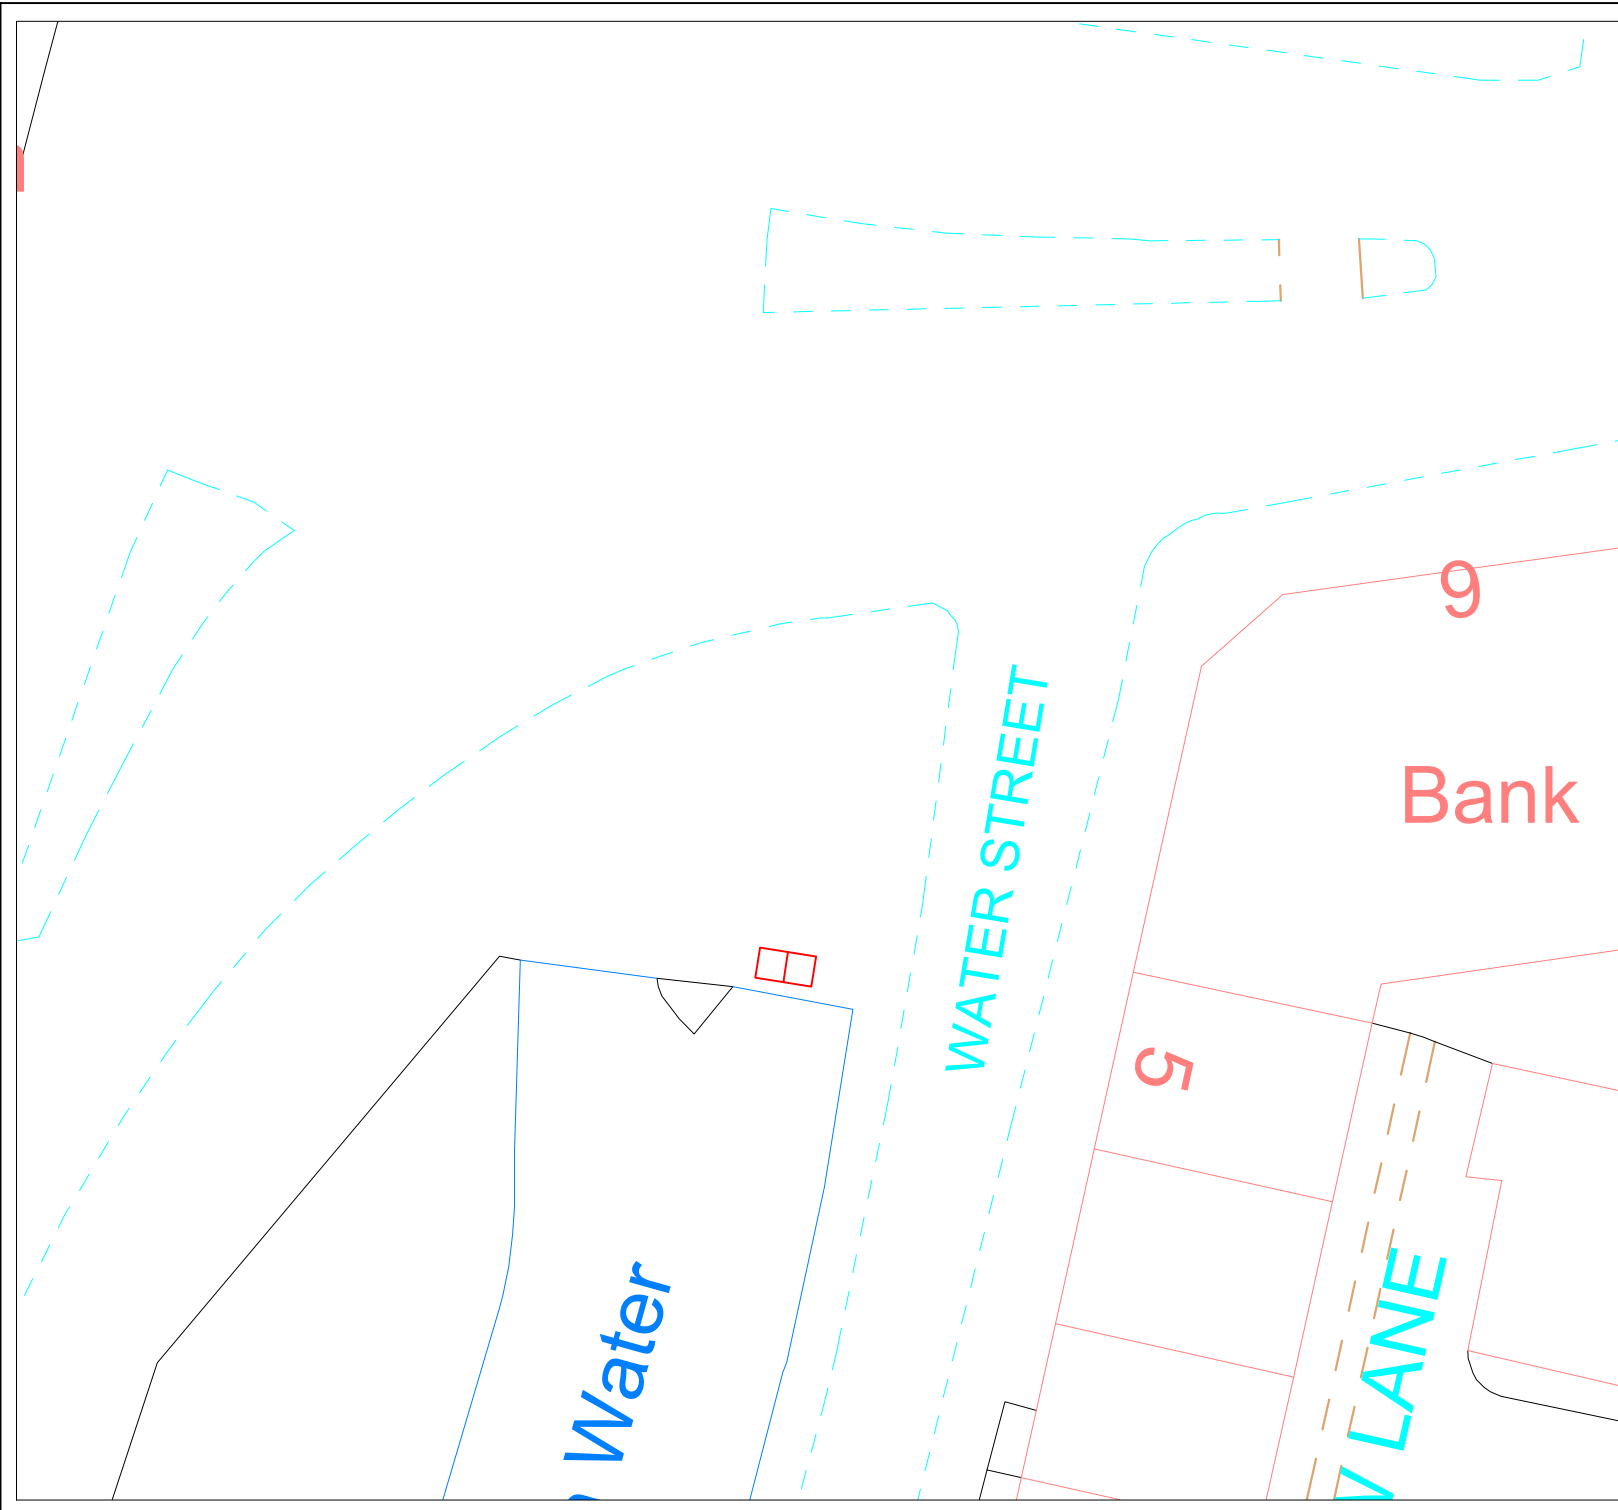

Proposed planter rack on path at health and medical centres.

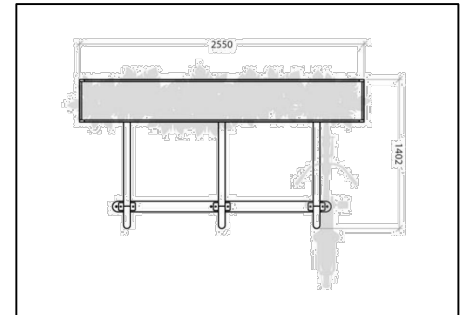

REV.	DATE	REVISION DETAILS	DRN.	CHKD.	APPRD.
PROJECT TITLE TODMORDEN PROPOSED CYCLE STANDS					
DRAWING TITLE WATER STREET ROUNDABOUT PROPOSED CYCLE STAND LOCATION					
			Steven Lee HEAD OF STRATEGIC INFRASTRUCTURE WESTGATE HOUSE HALIFAX, HX1 1PS		
OFFICE PROJECT NUMBER			DRAWING STATUS		
DESCRIPTION	DRG. SIZE	DRAWN	CHECKED	APPROVED	DATE
	A4	KR			9.21
SCALE		DRAWING NUMBER		REVISION	
		72/1244/13			